


INDEX.

LIBRARY OF CONGRESS
AUG 14 1893
CITY OF WASHINGTON

4 SHEETS
6316

SPECIALS.

Glenwood M'fg Co.,	1, 2 & 3
Henrikson Bros., Starch Factory,	1
Johnston, Syme & Baldwin, Store,	4
Public School,	4
Scandinavian Church,	4
Wheeler Hotel,	4
Wis. Centr. R. R. Depot,	2

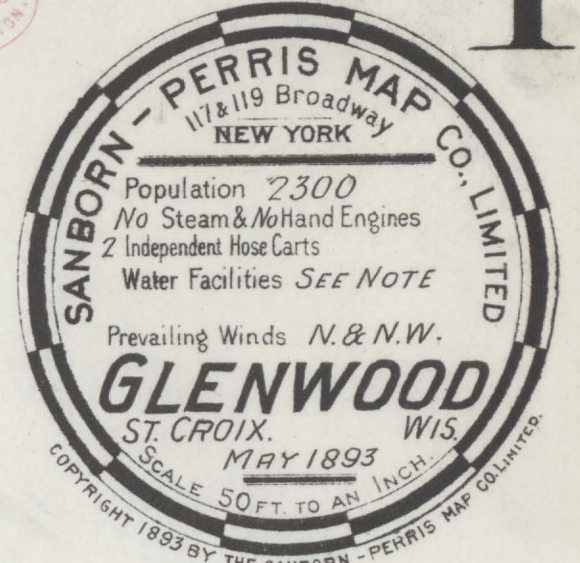

NOTE: WATER FACILITIES VERY GOOD. SEE REPORT GLENWOOD MFG. CO. SHEET NO. 3, 1000' OF 1903. ELEC. INC. LIGHT. STREETS NOT GRADED.



LIBRARY OF CONGRESS,
COPYRIGHT OFFICE.



No registration of title of this article as a preliminary to copyright protection has been found.

Forwarded to (Catalog) Division JUN 15 (Date)
(Prints) (Date)
Map. (Date)
(1 111, 1906-5,000.)

KEY

1 FIRE WALL 5 IN. AB. ROOF	2 COMBUSTIBLE ROOF
3 FRAME PARTITION	4 OPENING & IRON DOOR
5 WINDOWS - SHUTTERS	6 STABLE
7 WINDOW IN 1 ST STORY	8 1 ST & 2 ND ST.
9 2 ND & 4 TH ST.	10 BLD'GS COLORED YELLOW ARE FRAME
11 RED " BRICK	12 BLUE " STONE
13 GREY " IRON	14 BROWN " ADOBE
15 GREEN " SPECIALS	16 MARKED (S) ARE CLOTH LINED
17 (S) INDICATE RELATIVE HEIGHTS	18 ALTERNATE STREET NOS ARE ACTUAL
19 CONSECUTIVE " ARBITRARY	20 BROKEN LINE NEAR BLDG = WOOD CORNICHE
21 SOLID " METAL	

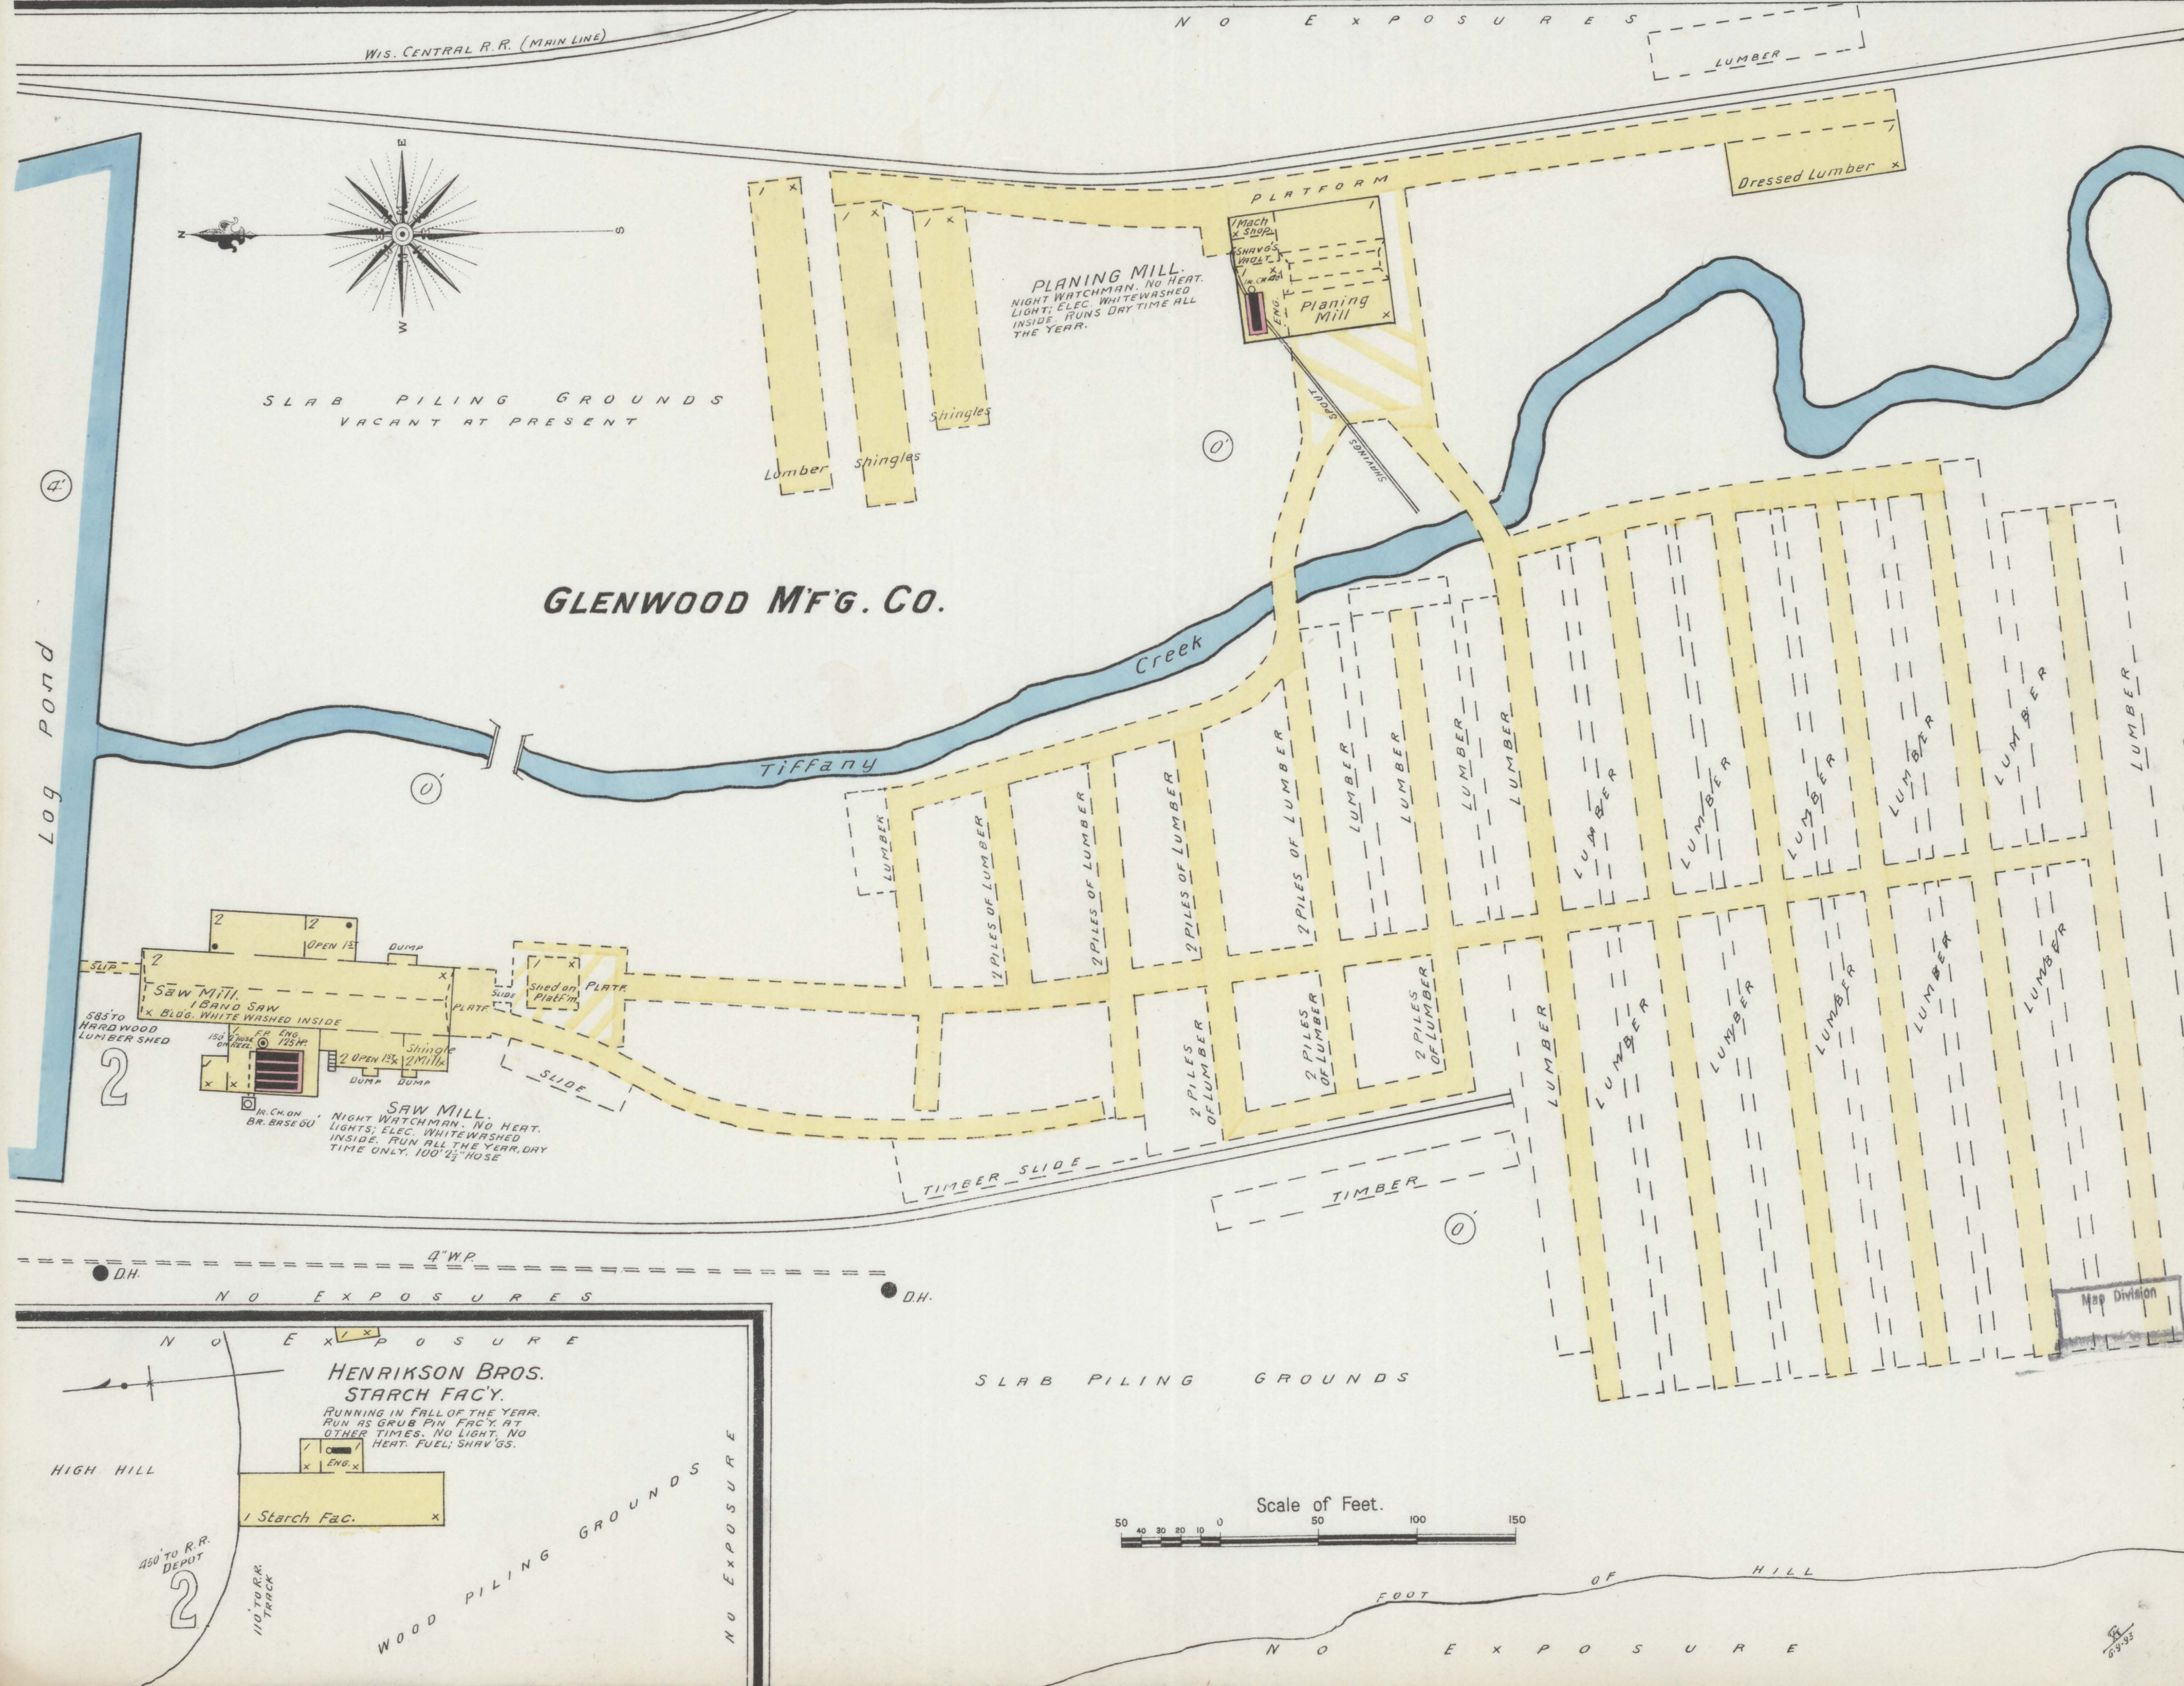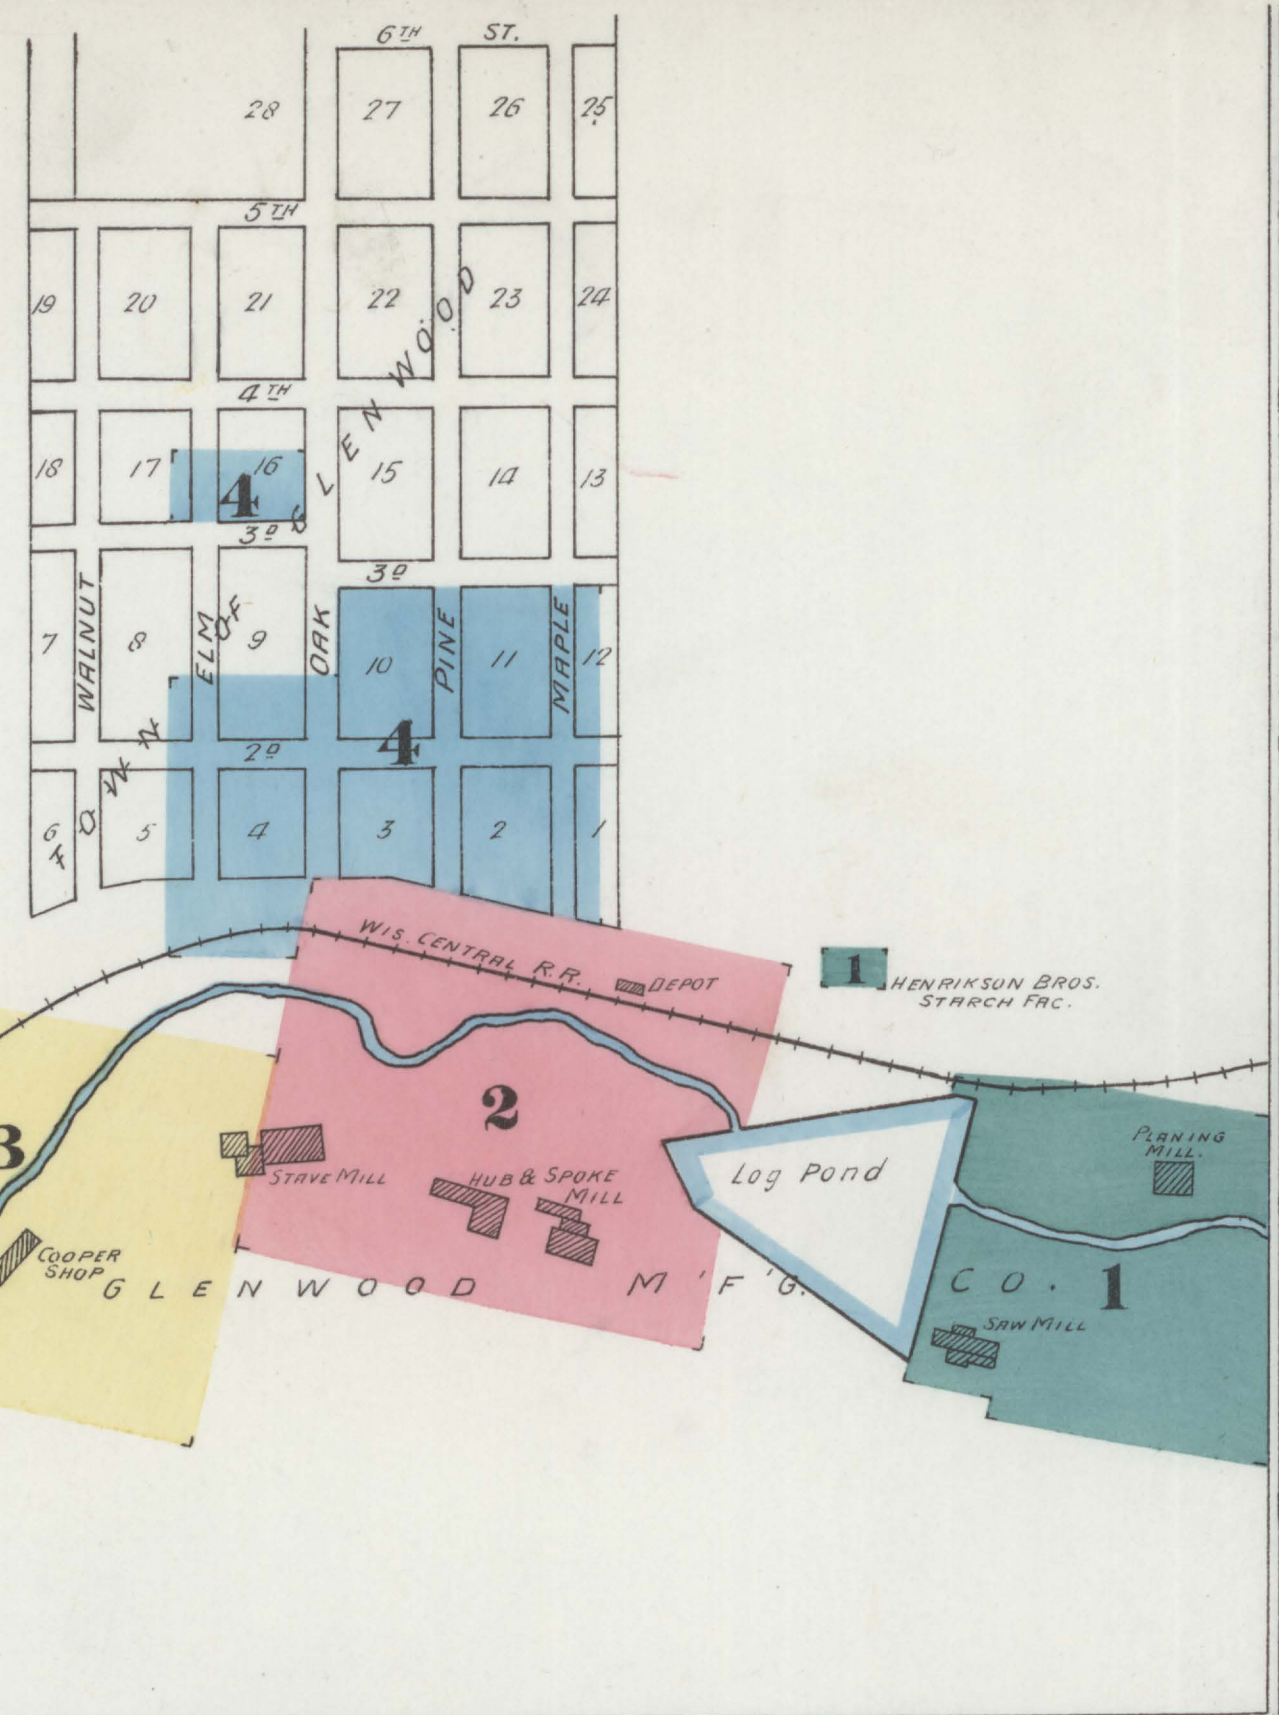

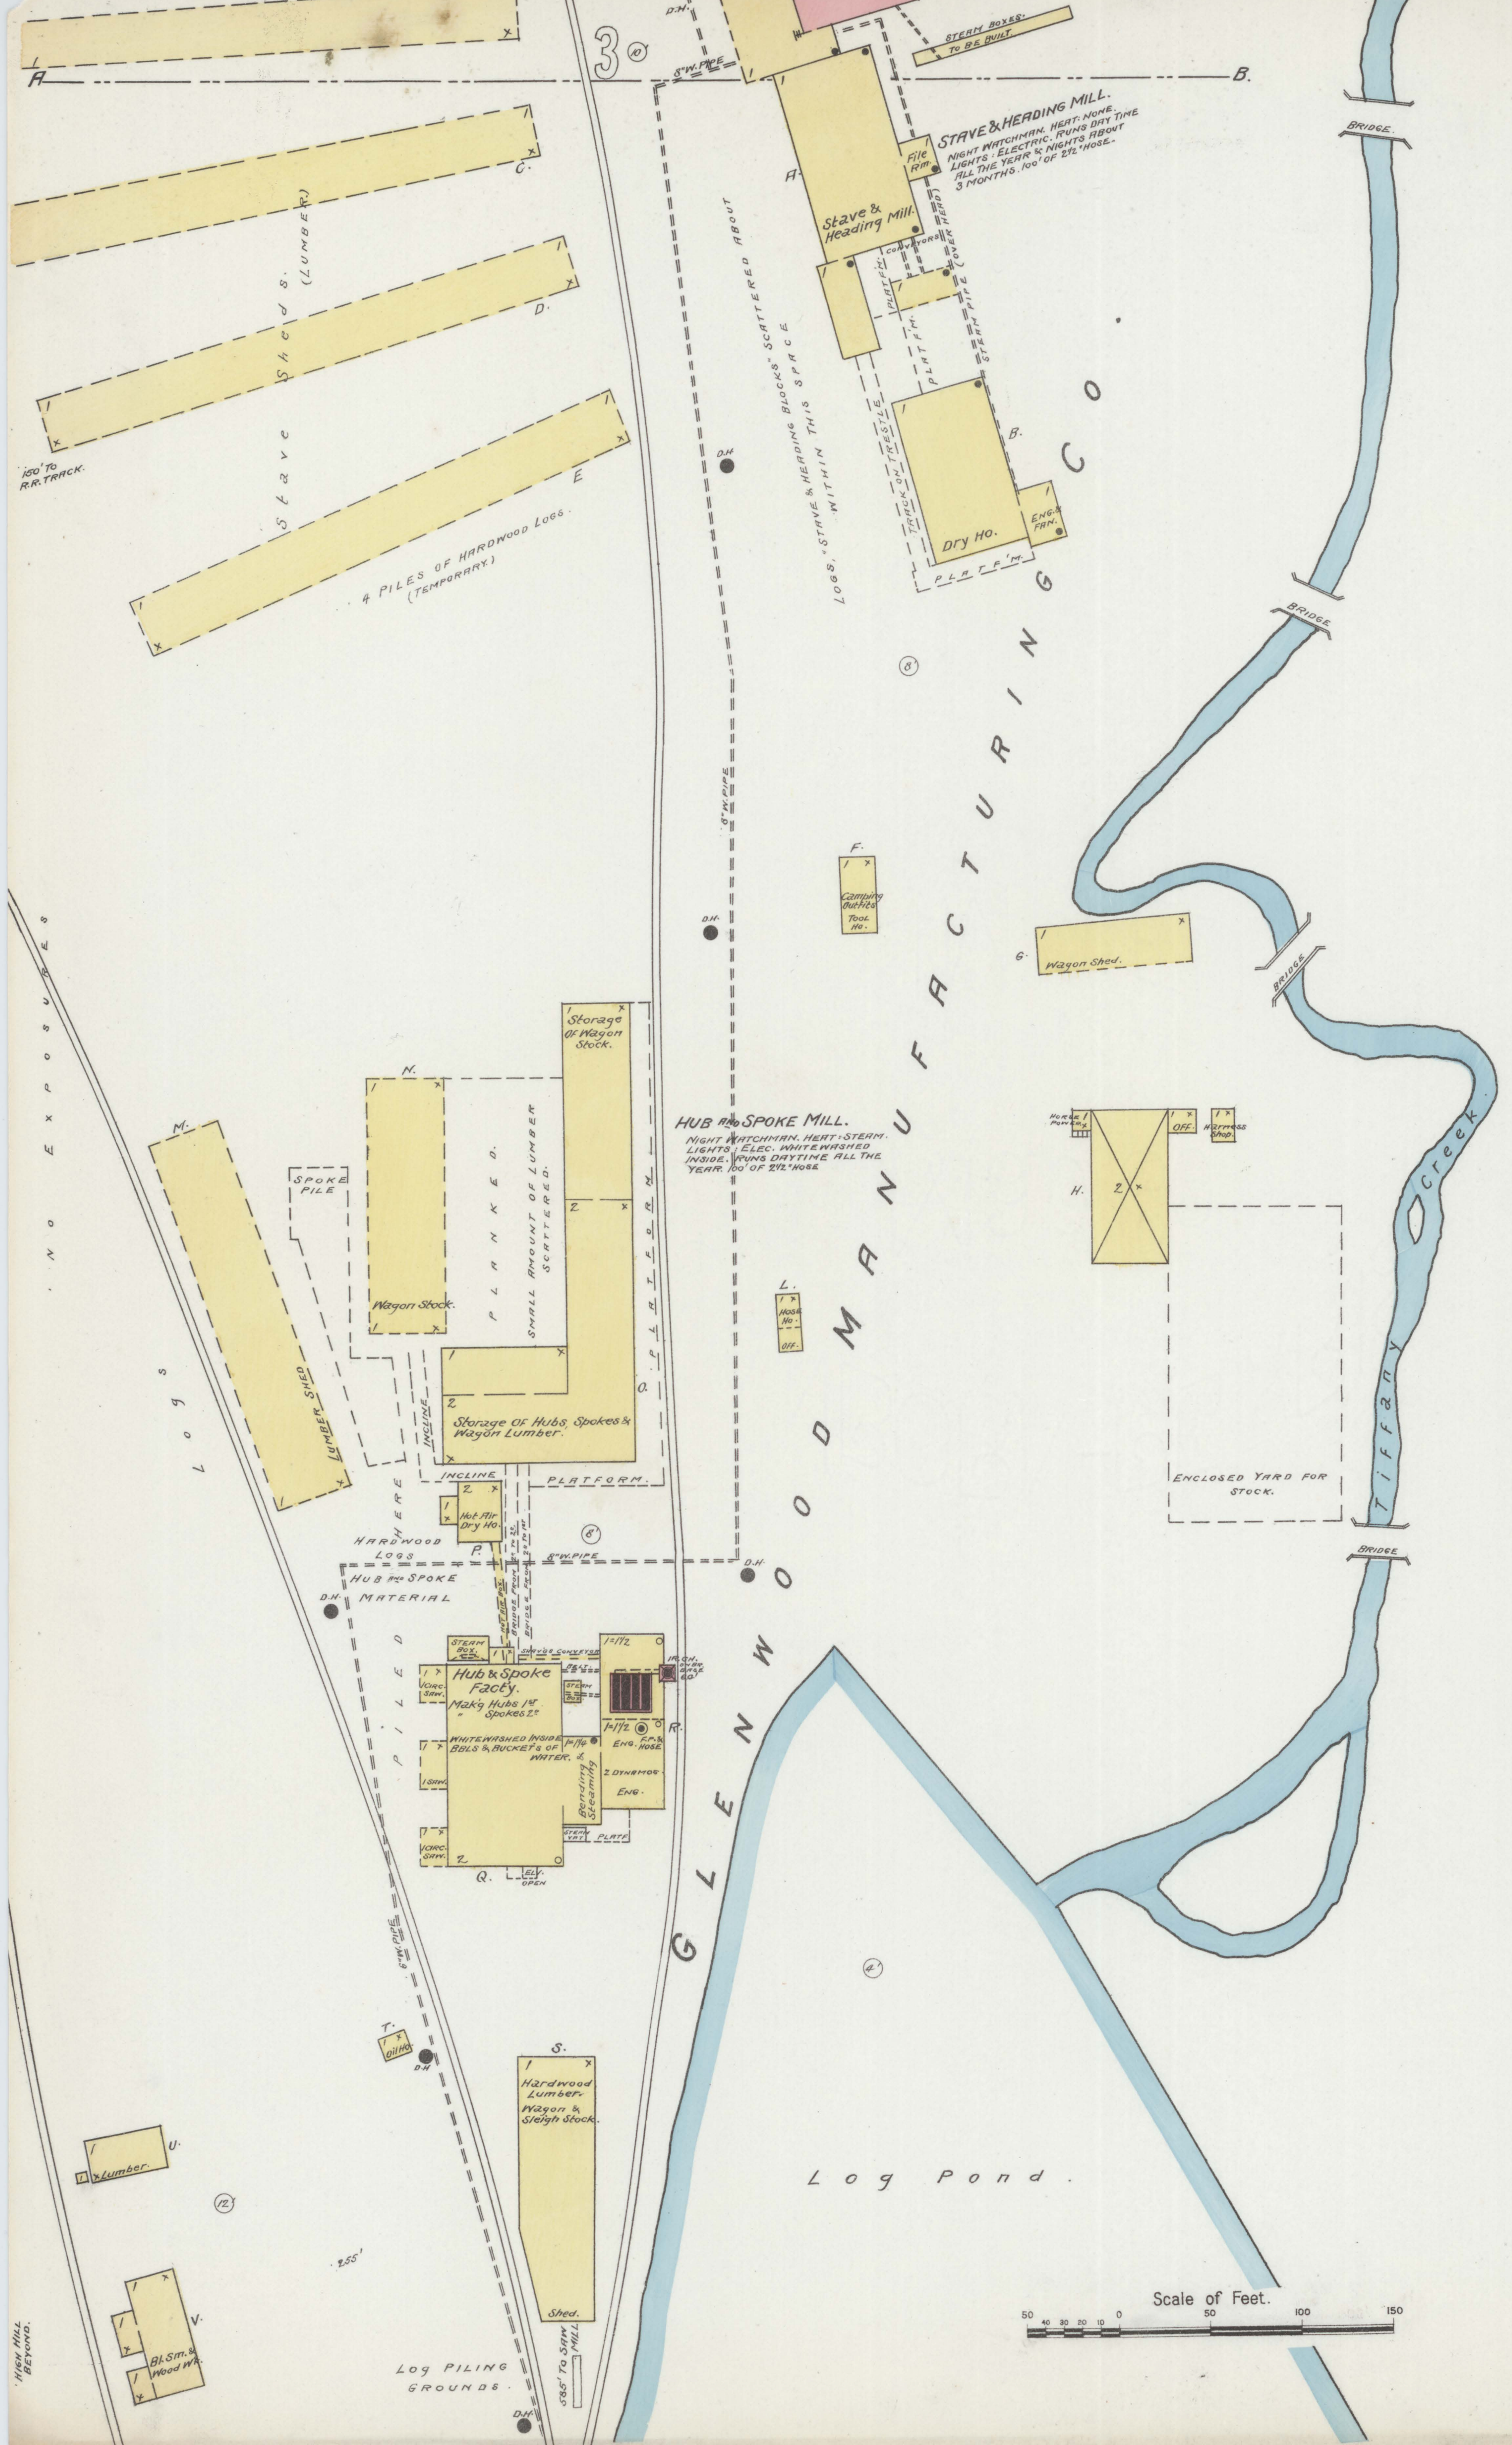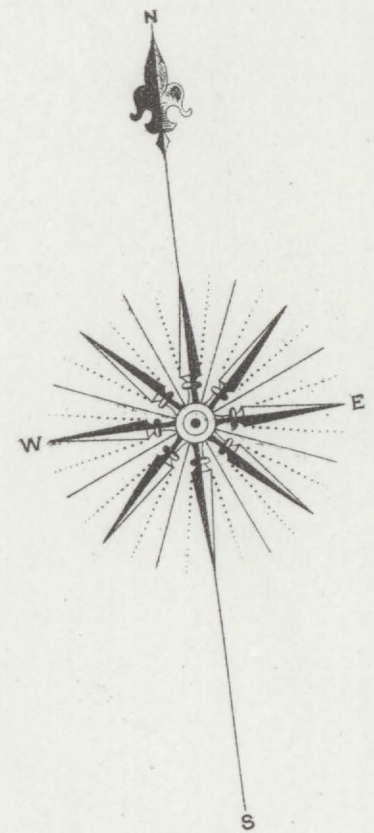


WISCONSIN CENTRAL RAIL LINE

400 TO HENRIKSON BROS STARCH FAC.

W.H. 1-23

MAY 1893
GLENWOOD
WIS.

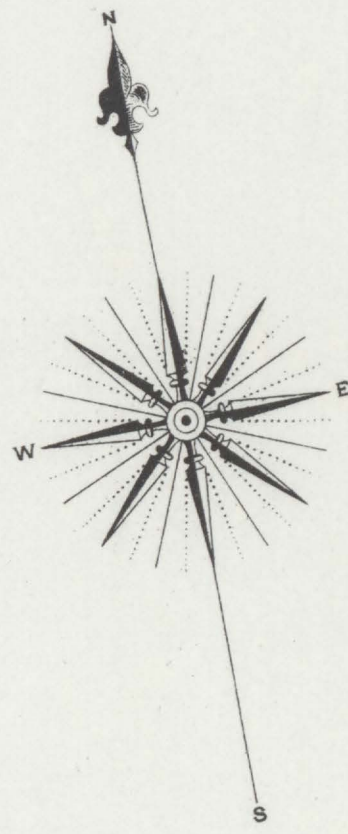


GLENWOOD MFG. CO.

General Report.

1 GENERAL WATCHMAN FOR ALL MILLS & YARD WITH CLOCK, ELEC. INC. LIGHTS THROUGHOUT ENTIRE PLANT. FUEL SHAVINGS & WASTE, PAILS & BUCKETS OF WATER ON ALL FLOORS IN ALL BUILDINGS & IN SUMMER DISTRIBUTED IN YARDS PAID. 2 SMITH & WILEE DUPLEX PUMPS (WITH 12" X 12" COMBINED CAP. MILL GRILLS LOCATED IN BRICK BLDG. & ENG. HO. AT STAVE MILL. THESE PUMPS SUPPLY ENTIRE PIPE SYSTEMS IN LOW & AT MILL SLANT PRESSURE. FIRE PRESSURE 120 LBS. 100' OF 2 1/2" X 2 1/2" ROSE DISTRIBUTED IN THE DIFFERENT MILLS. 400' 2 1/2" HOSE ON CART IN HOSE NO. 15 HYDTS. IN MILL YARDS GROUNDS AROUND MILLS ARE MOSTLY MADE OF STABS & BARK WITH GRASSHUST. ON TOP. 500 MEN EMPLOYED.
















WATER FACILITIES. WATER PUMPED FROM WELL & TIFFANY CREEK SUPPLYING WELL THE TWO FIRE PUMPS & ENTIRE PIPE SYSTEM FIRE OWNED BY THE TOWN. BUILT RUN BY TAKEN CARE OF BY THE GLENWOOD MFG. CO.

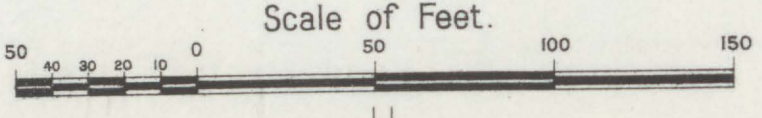

No Exposures.

Track beyond.

CHART 1893.

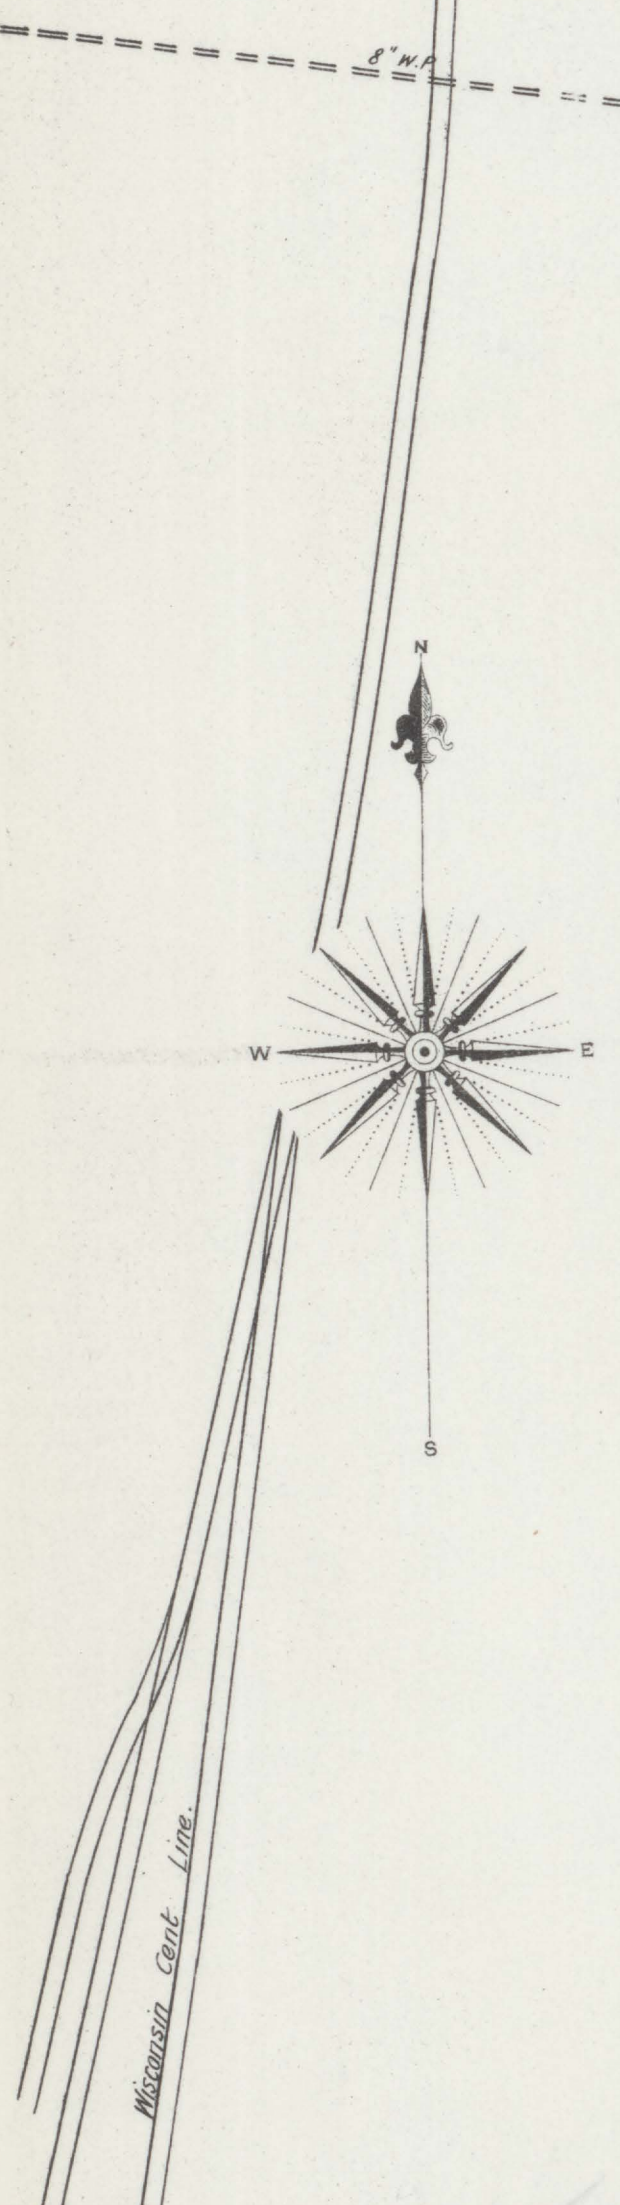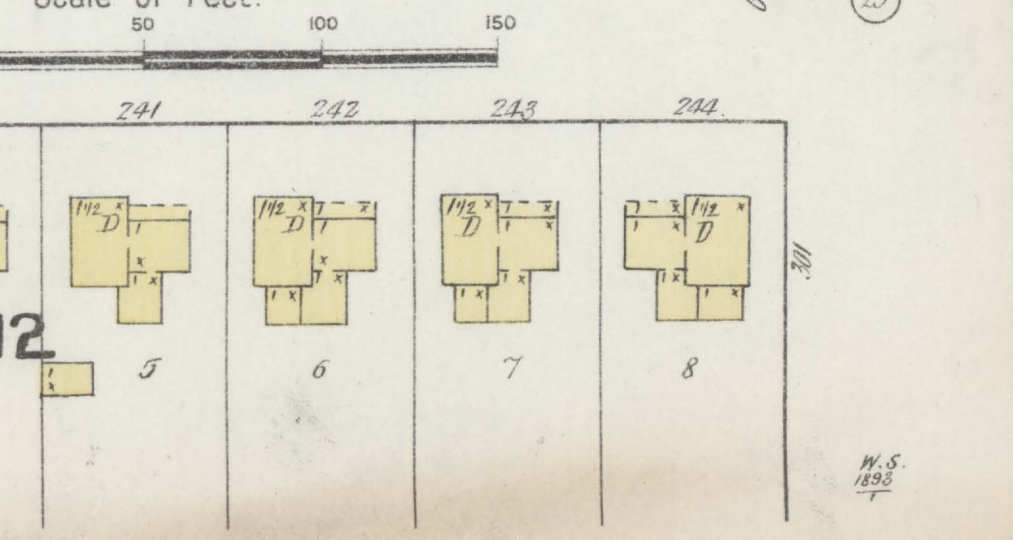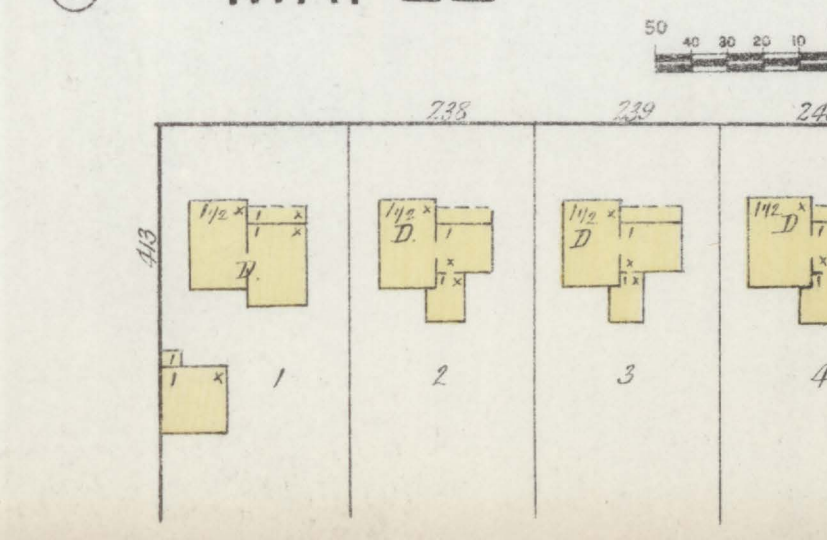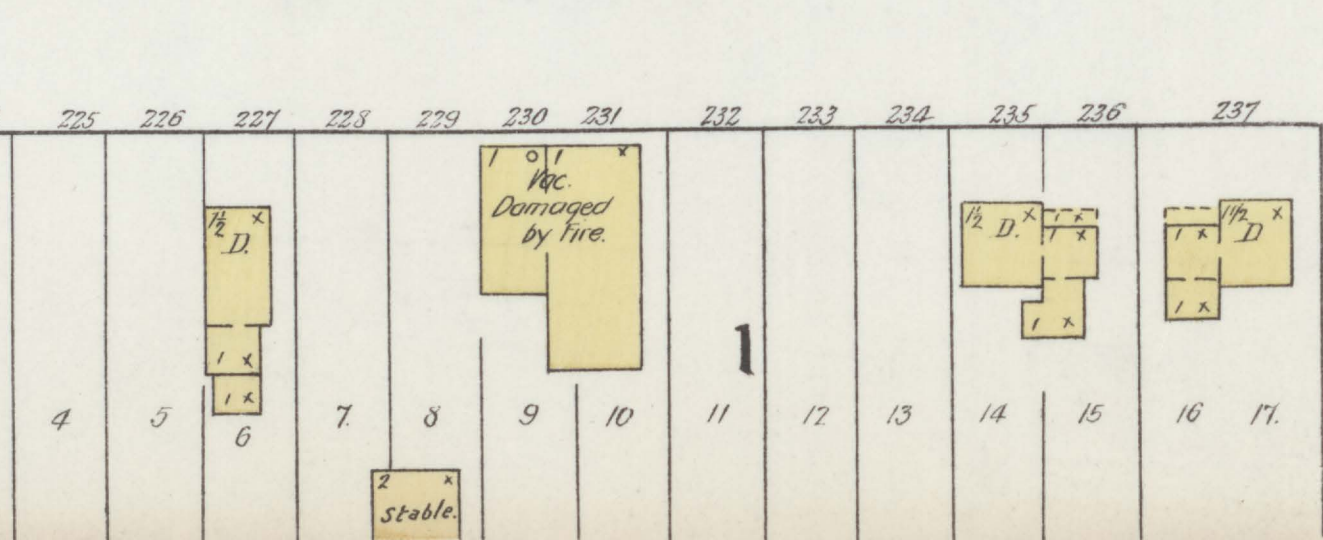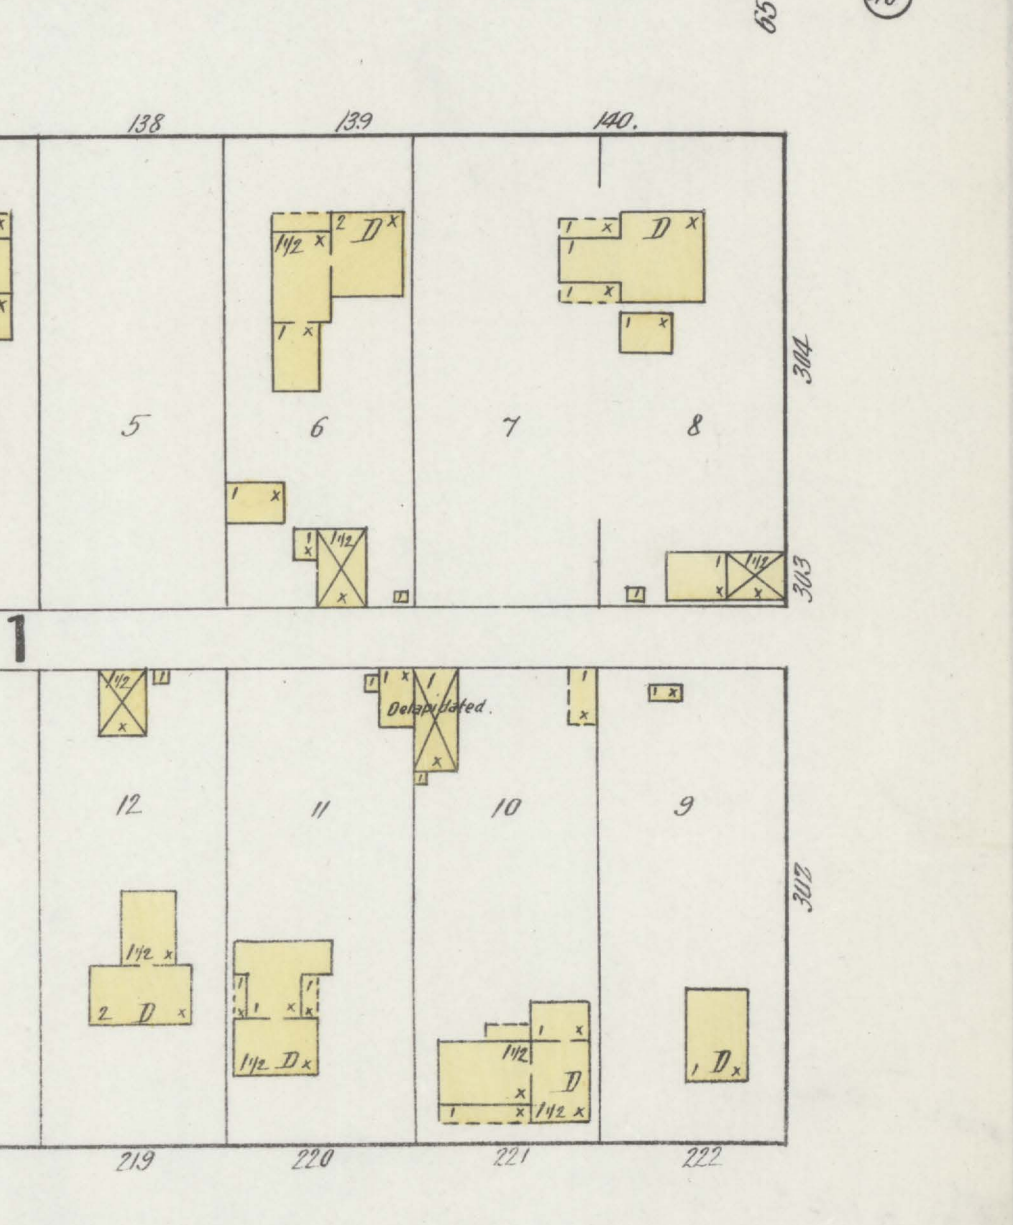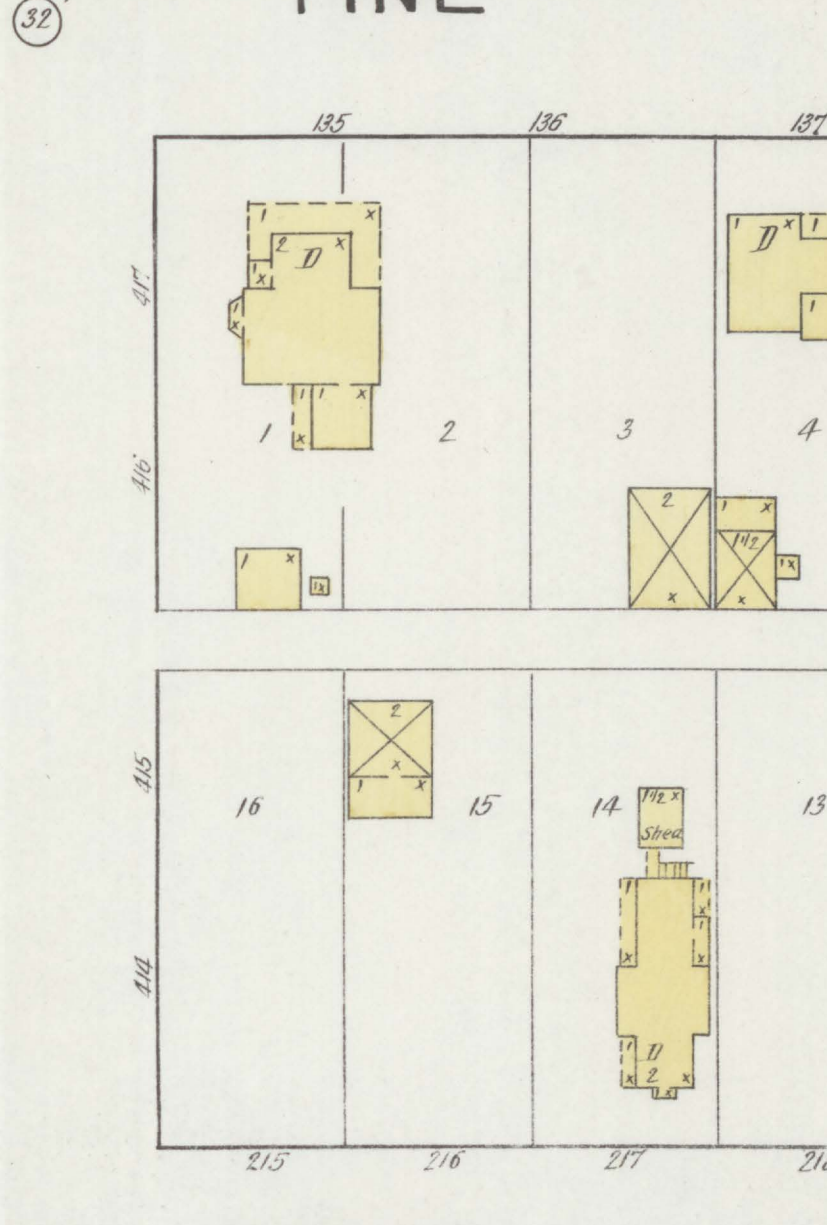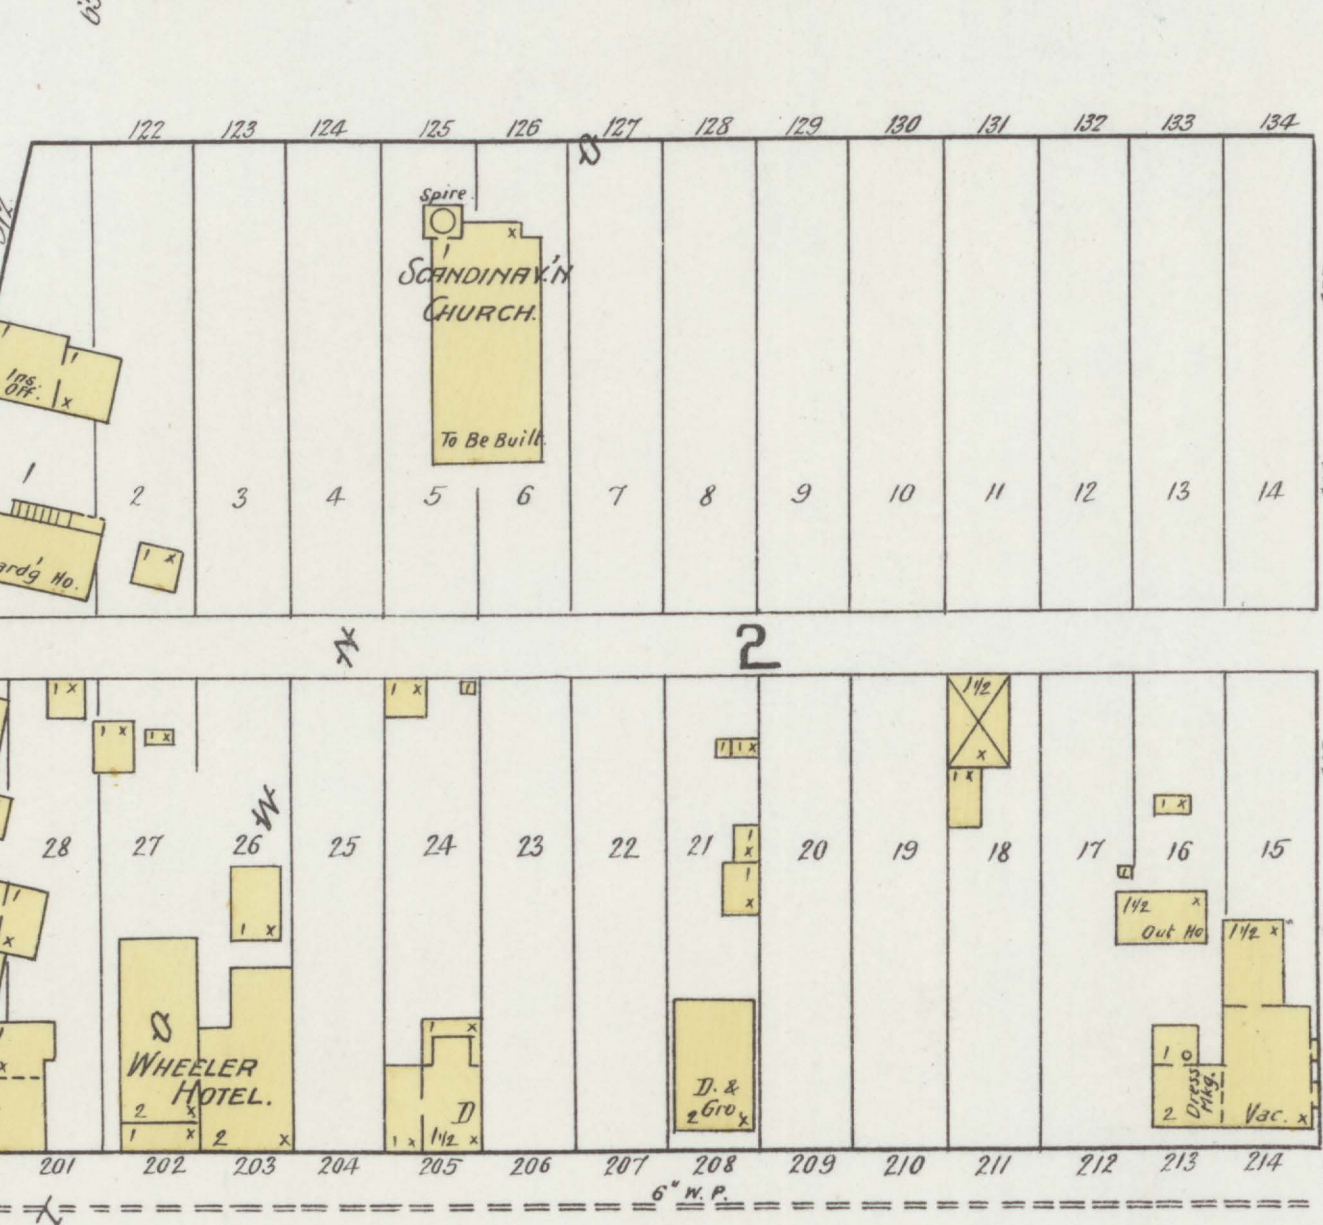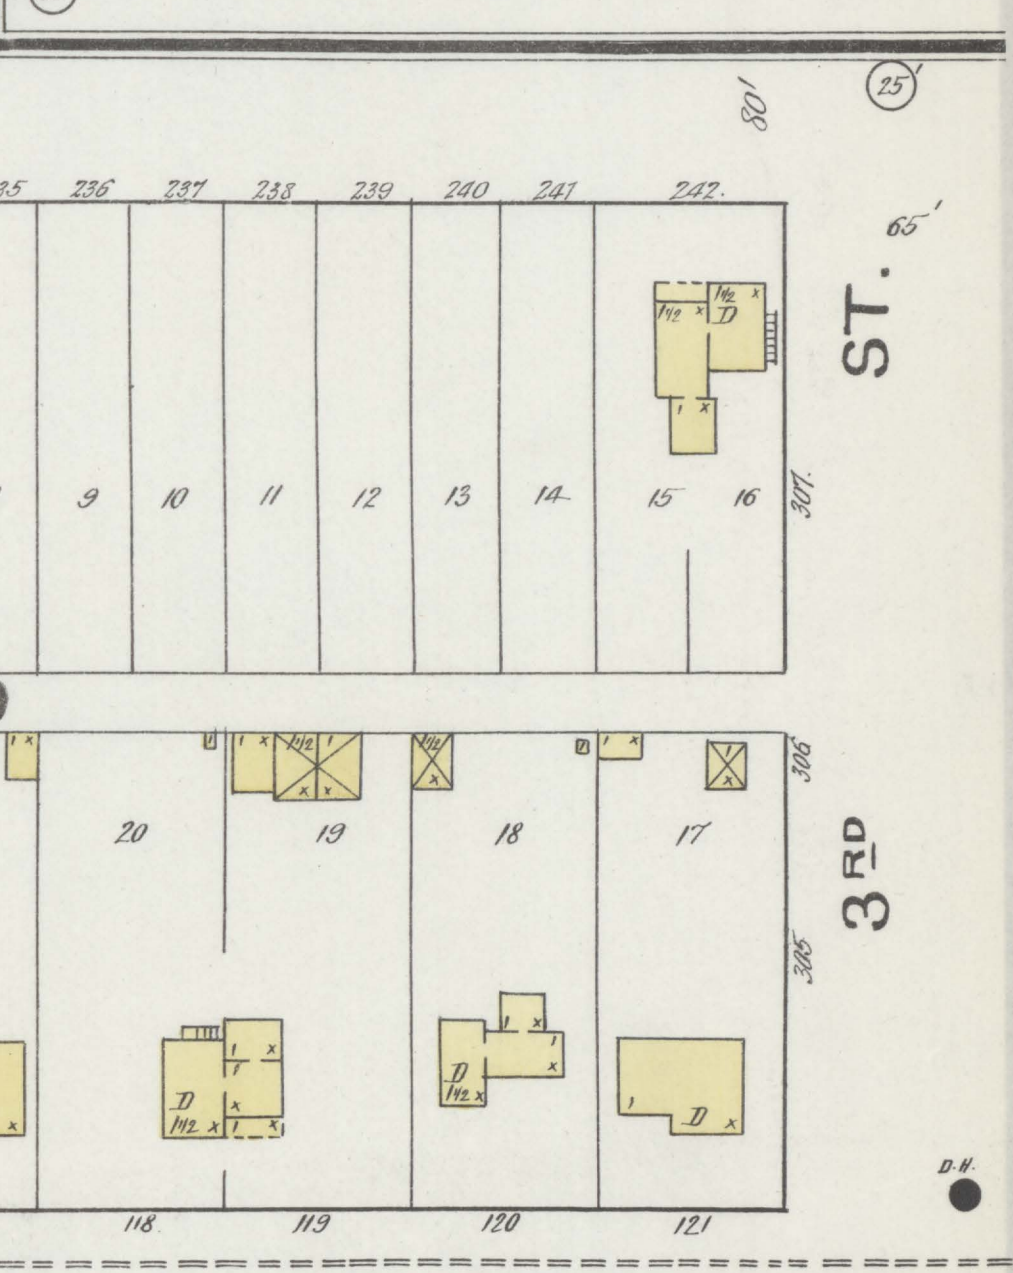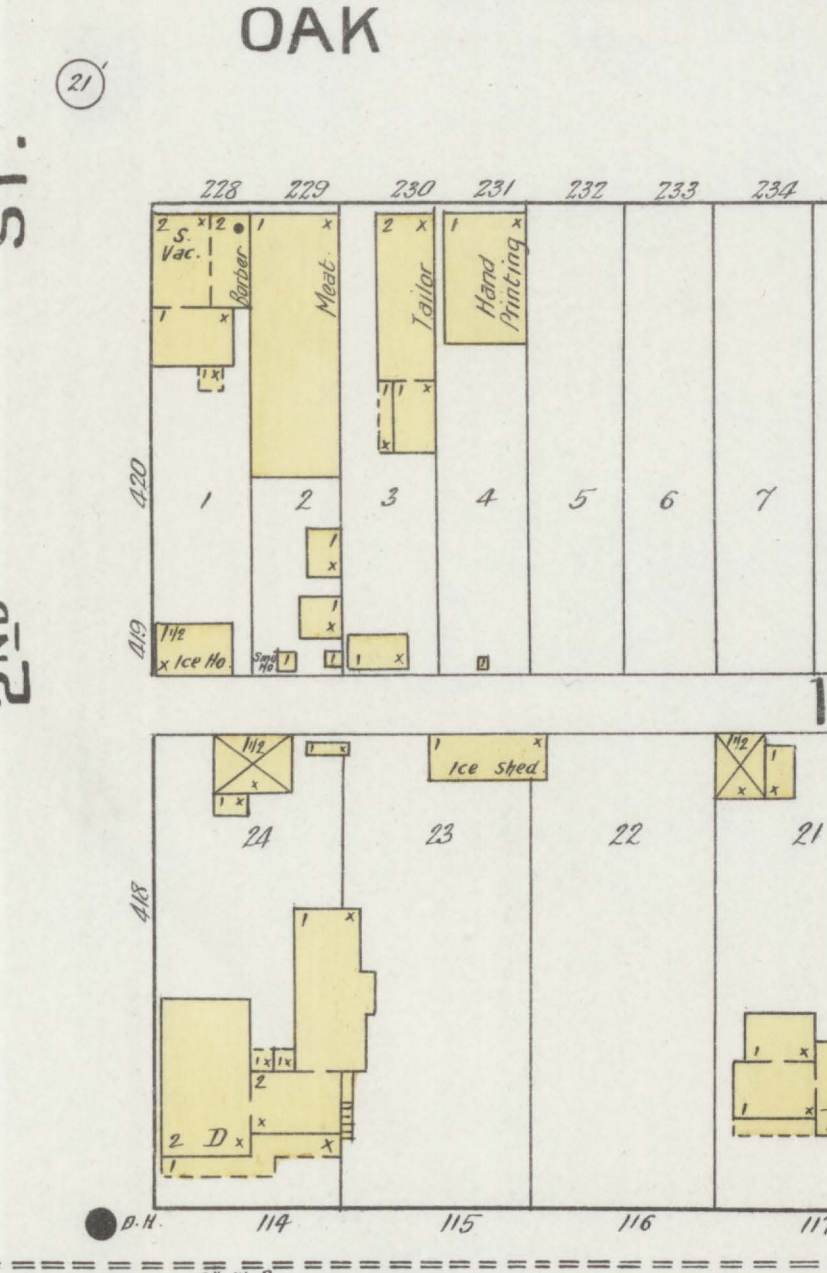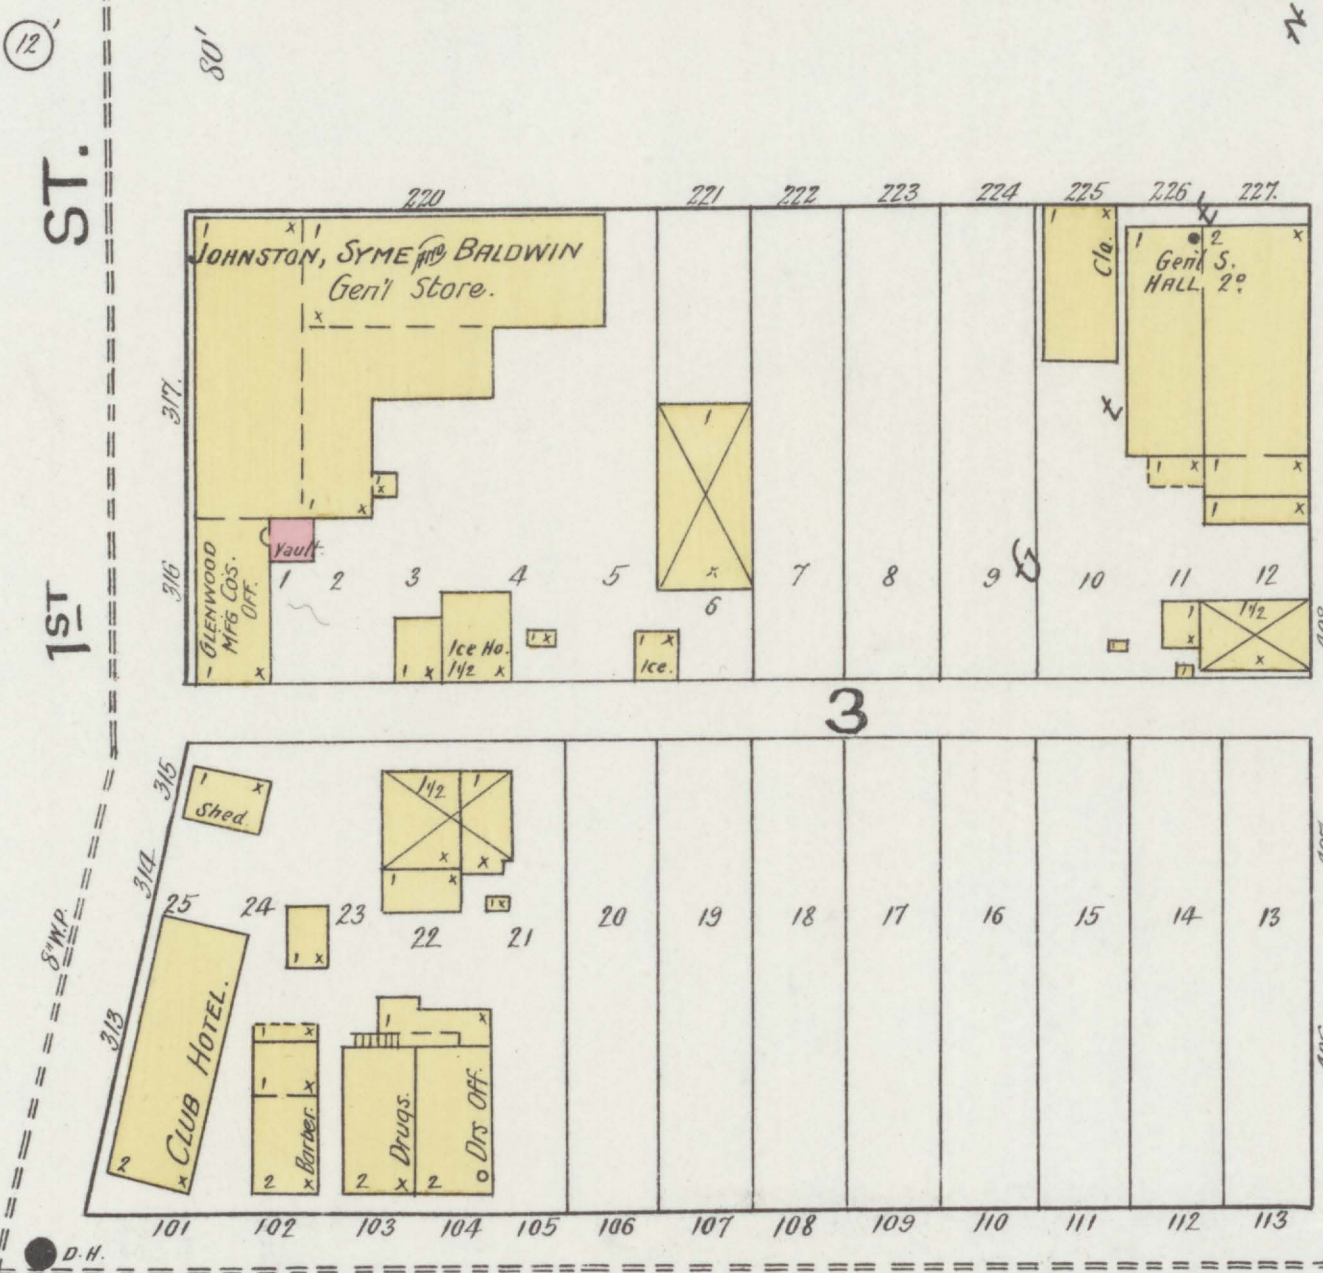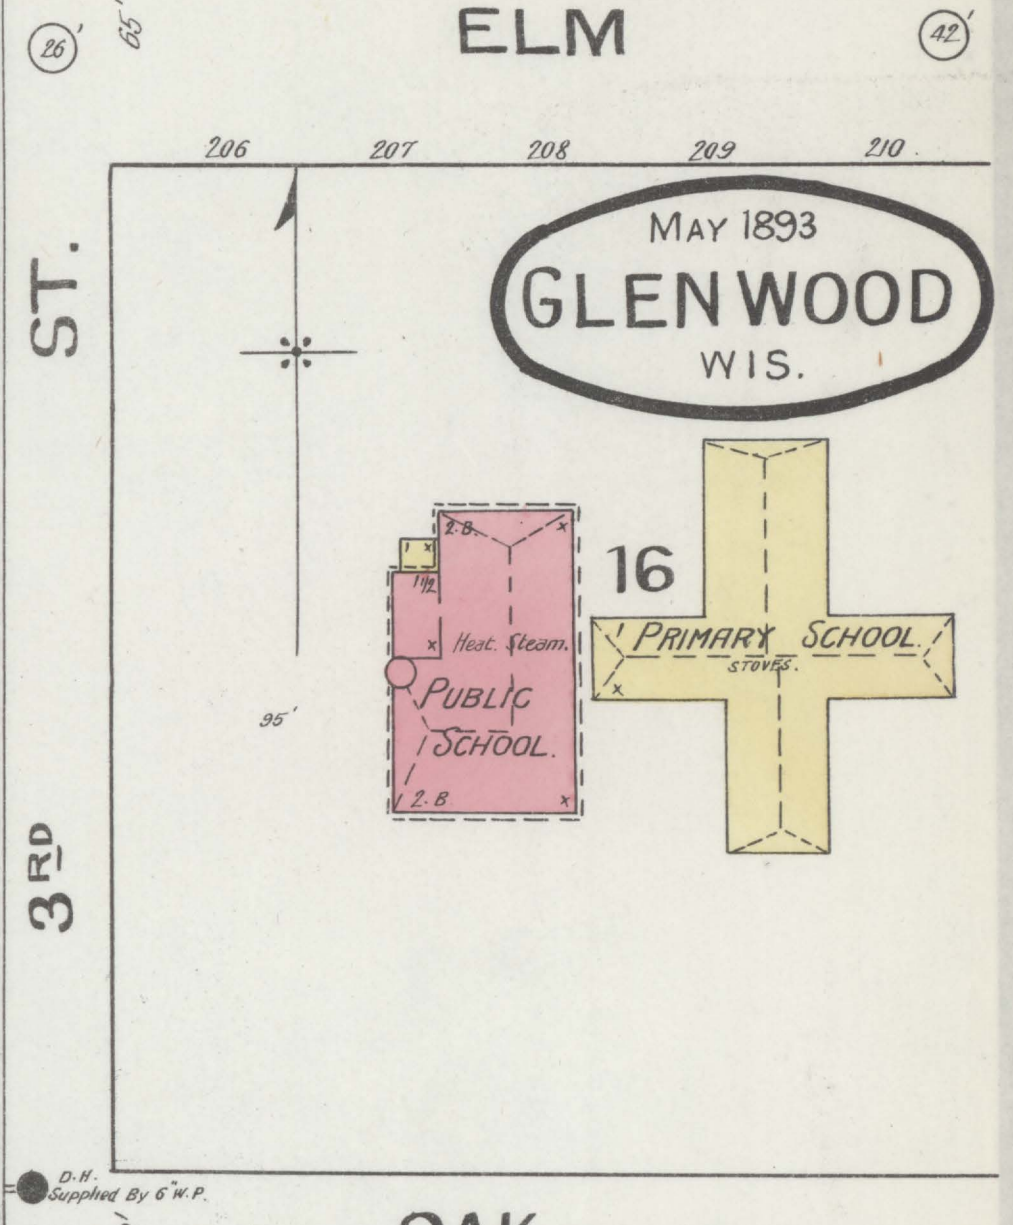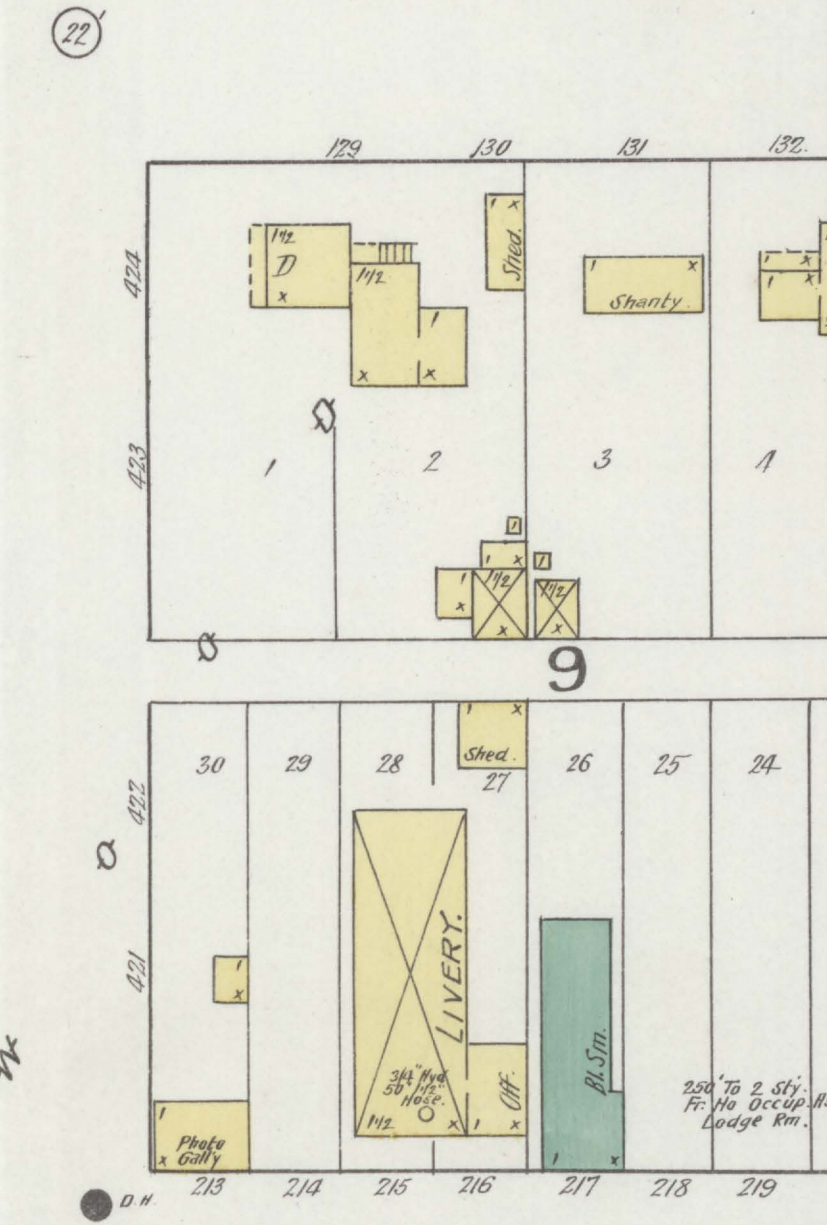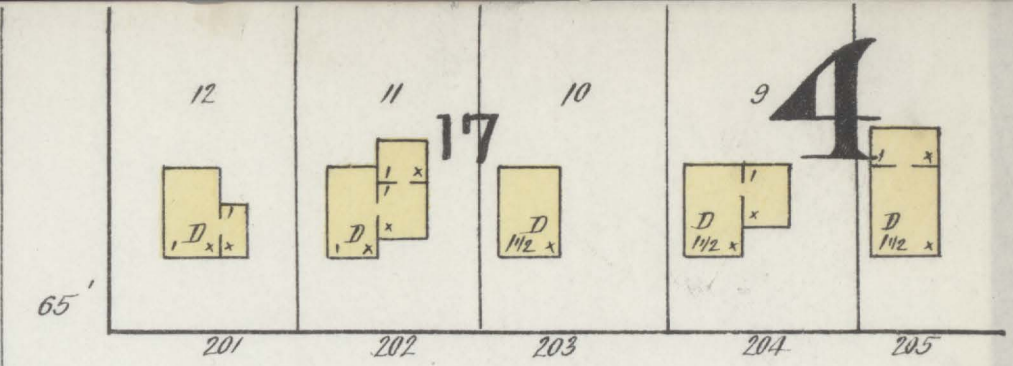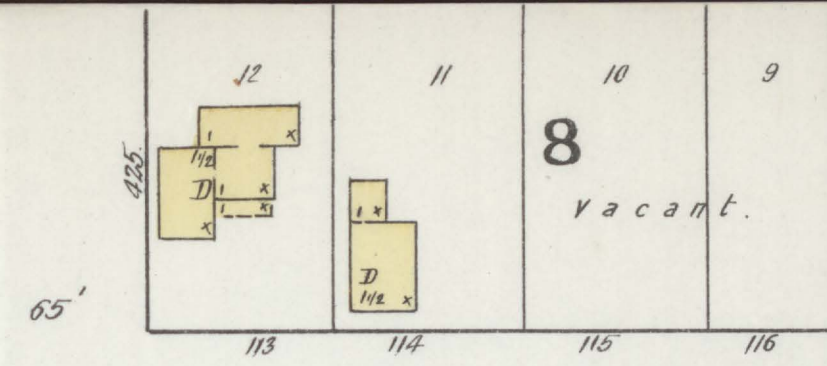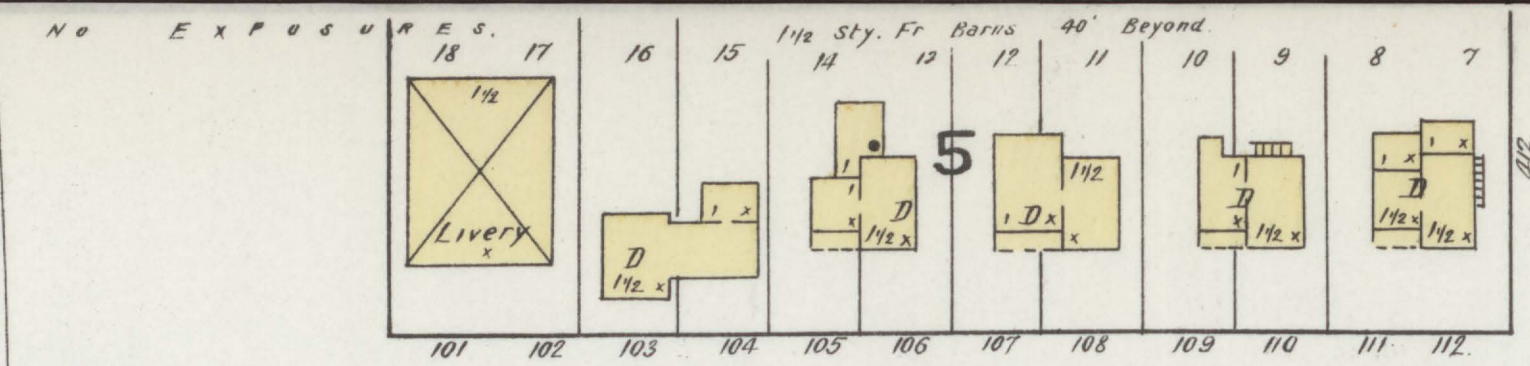

MAY 1893
GLENWOOD
WIS.

16
PUBLIC SCHOOL
17
PRIMARY SCHOOL

OAK

OAK

PINE

MAPLE

